


平面図

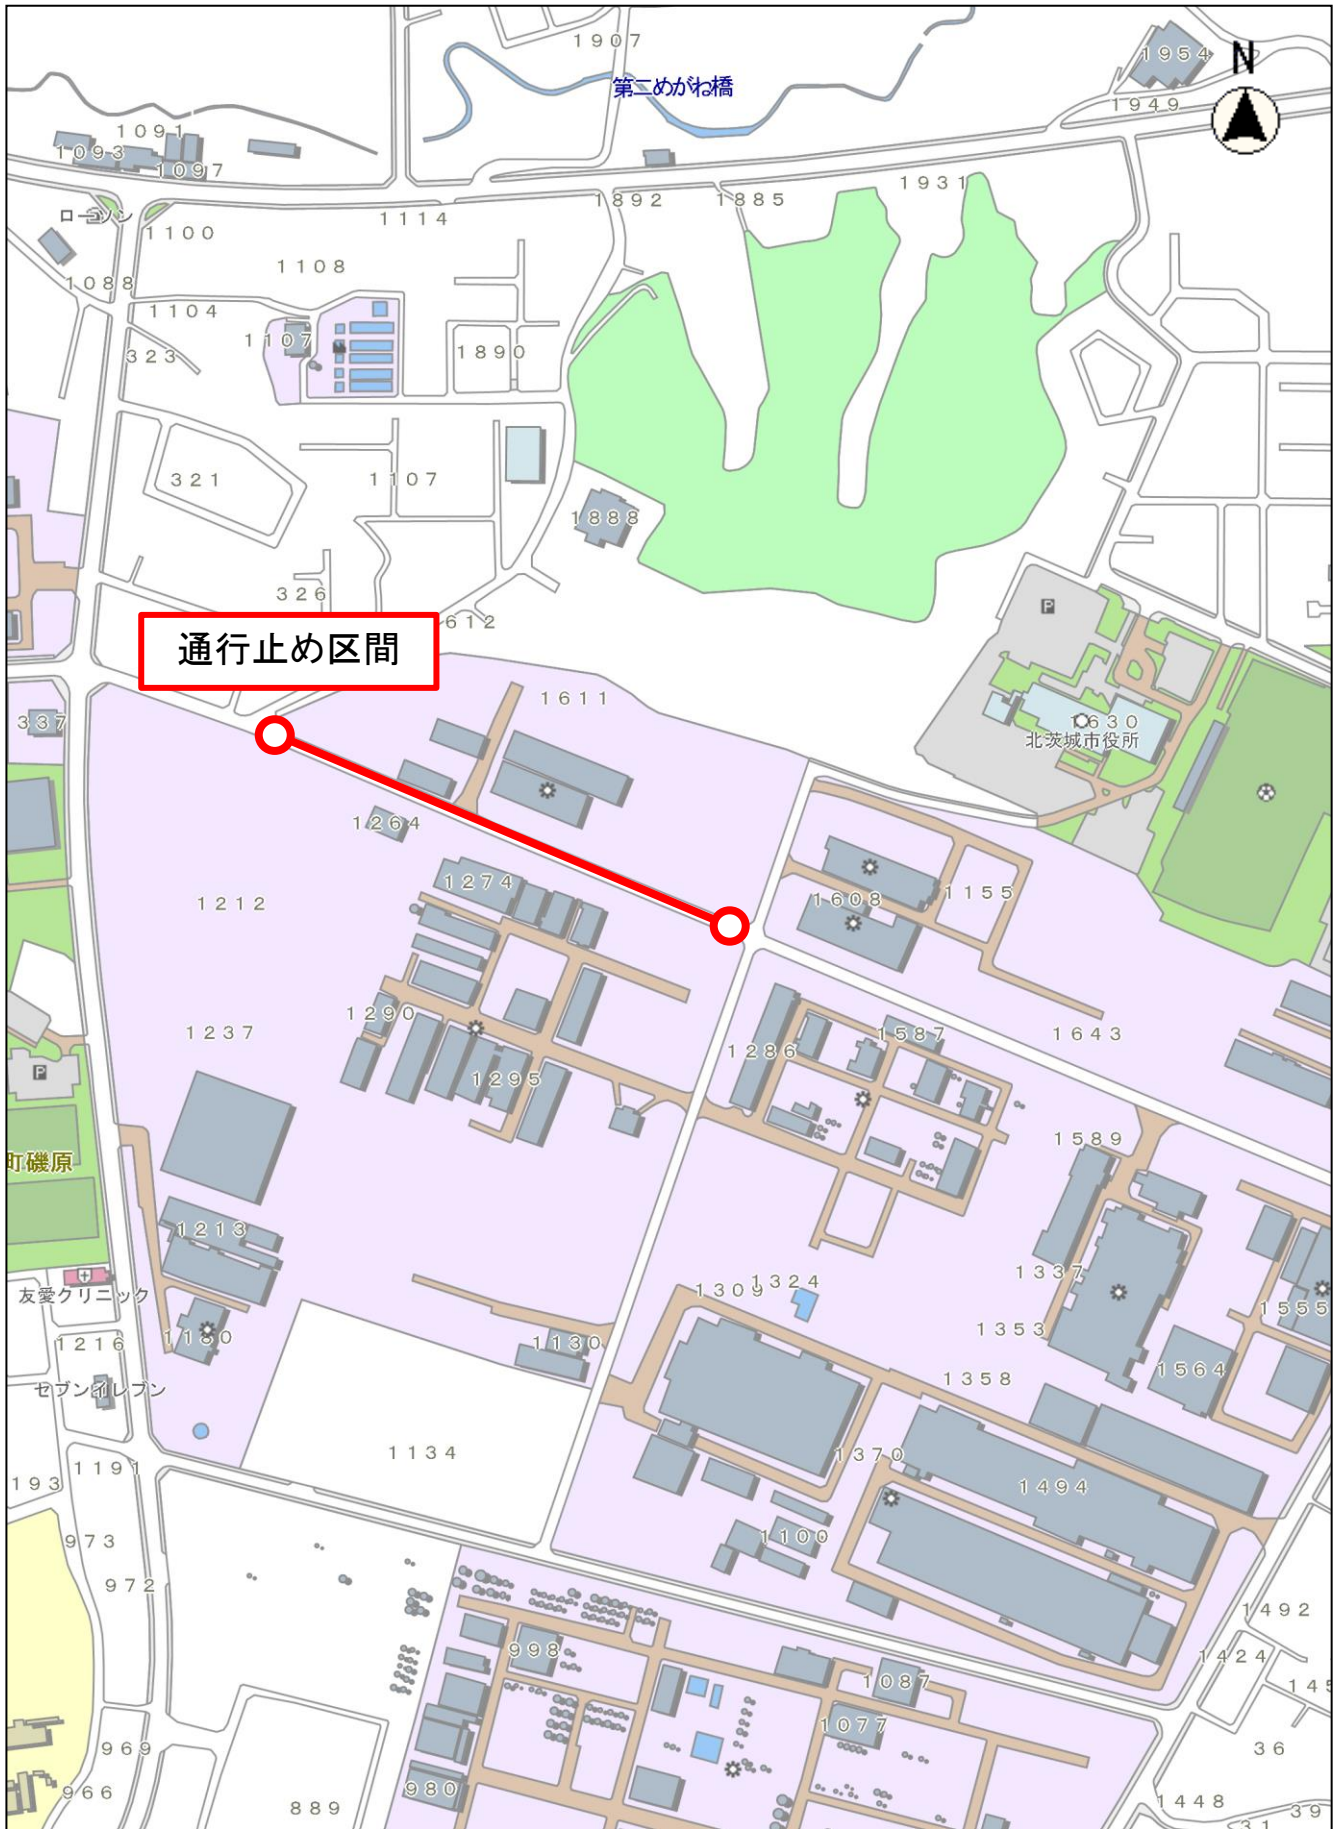

通行止め区間

縮尺 1 : 5000

