


平面図

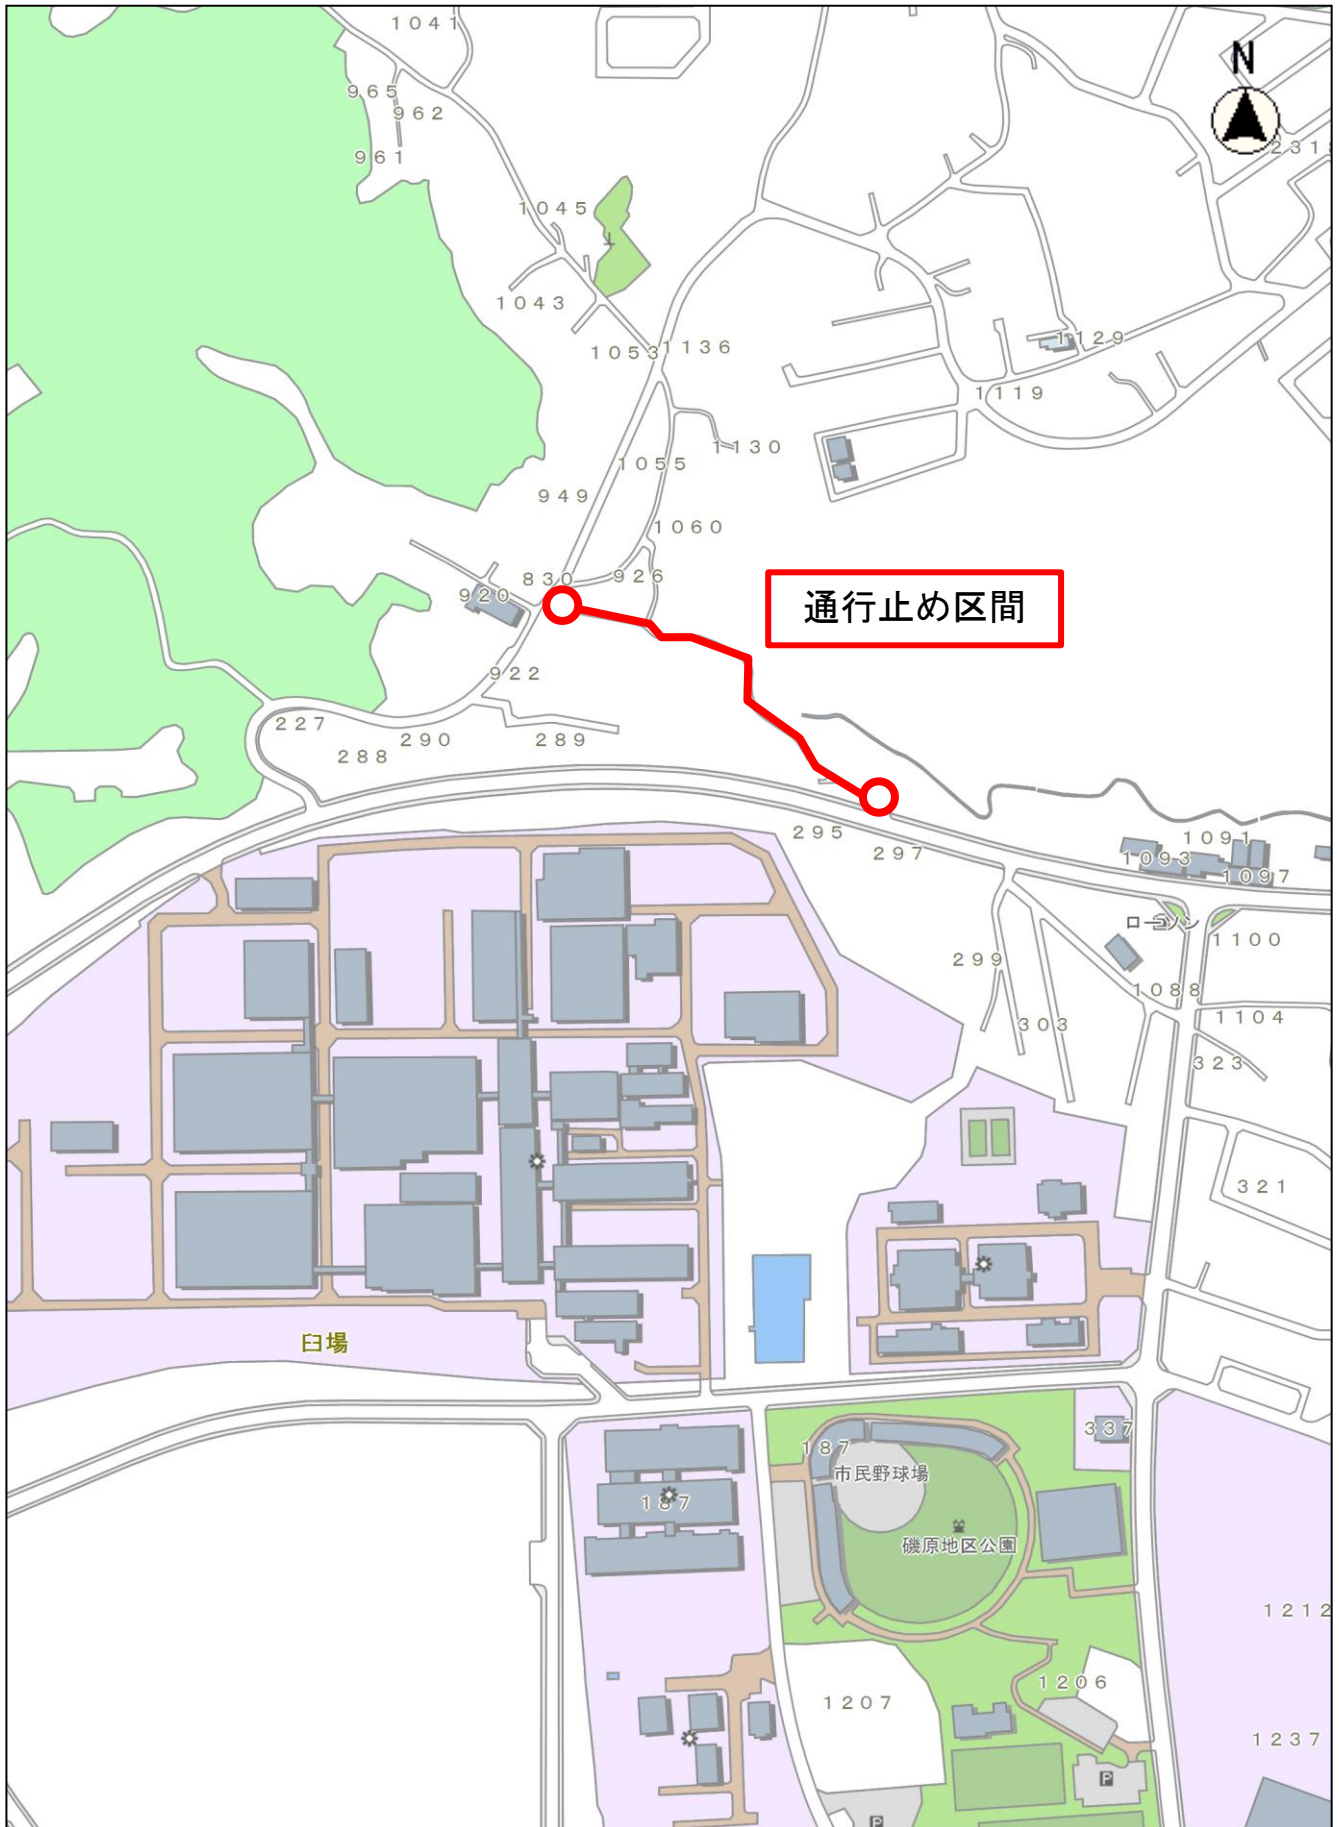

縮尺 1 : 5000
100 50 0