

515(450)

35 312 (34 000)

V.C.L = 120.000




▽ 9.523

A1

1700

500 1300

▽ 9.108

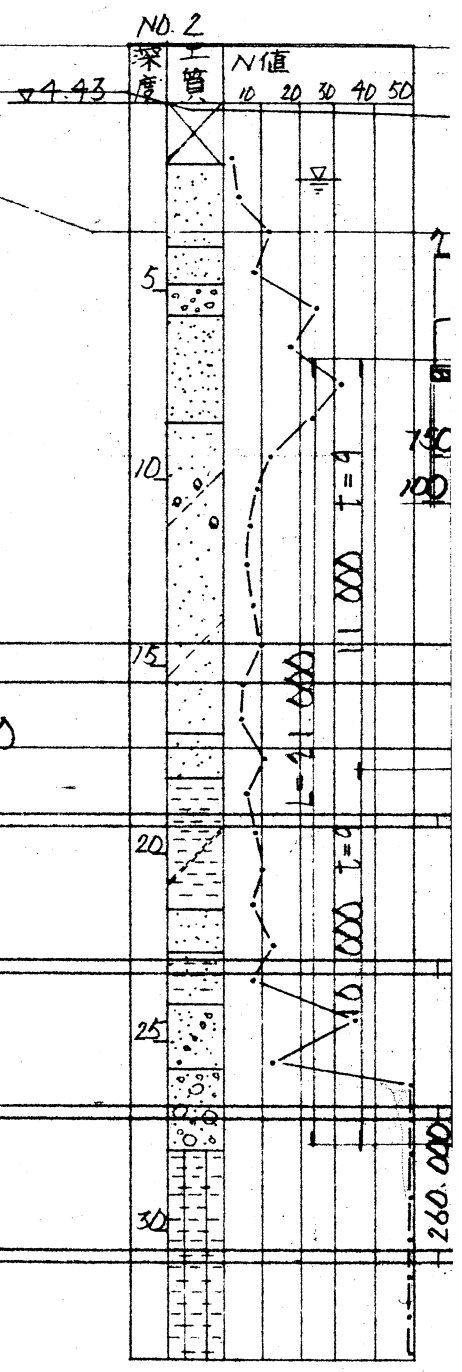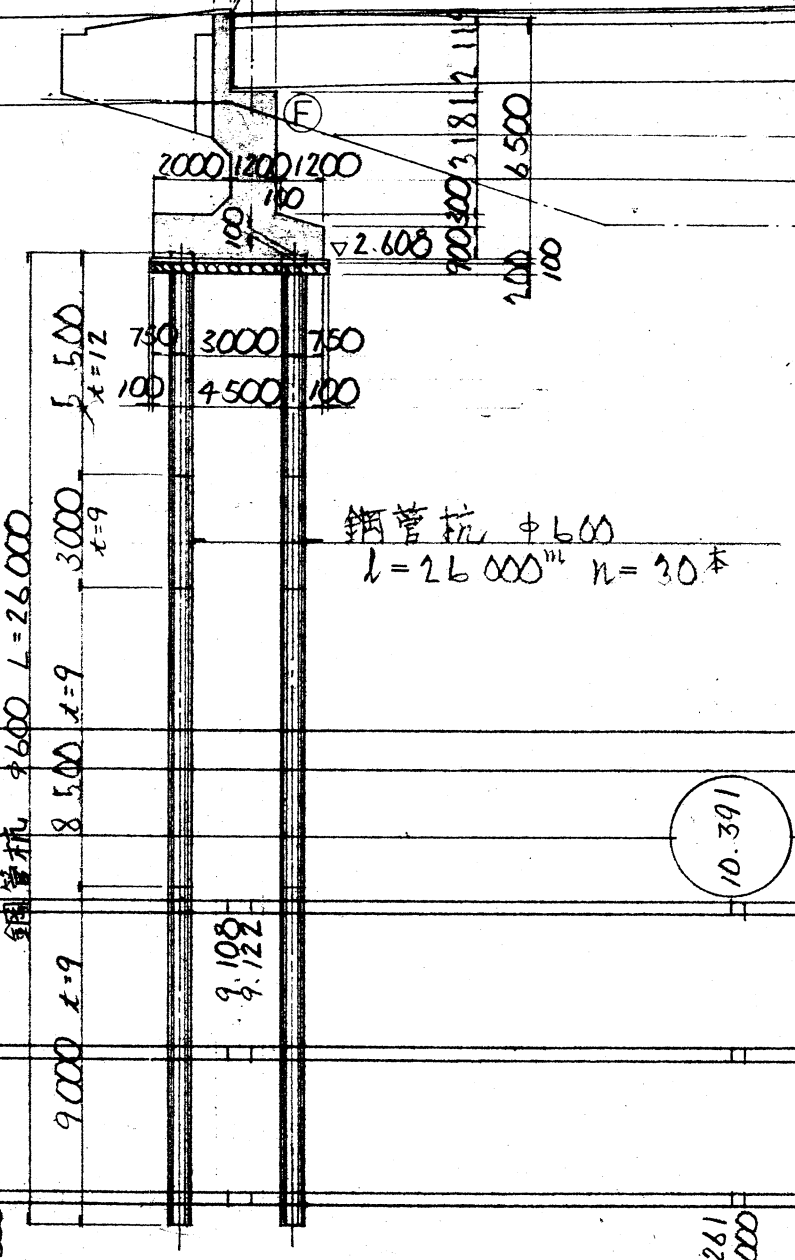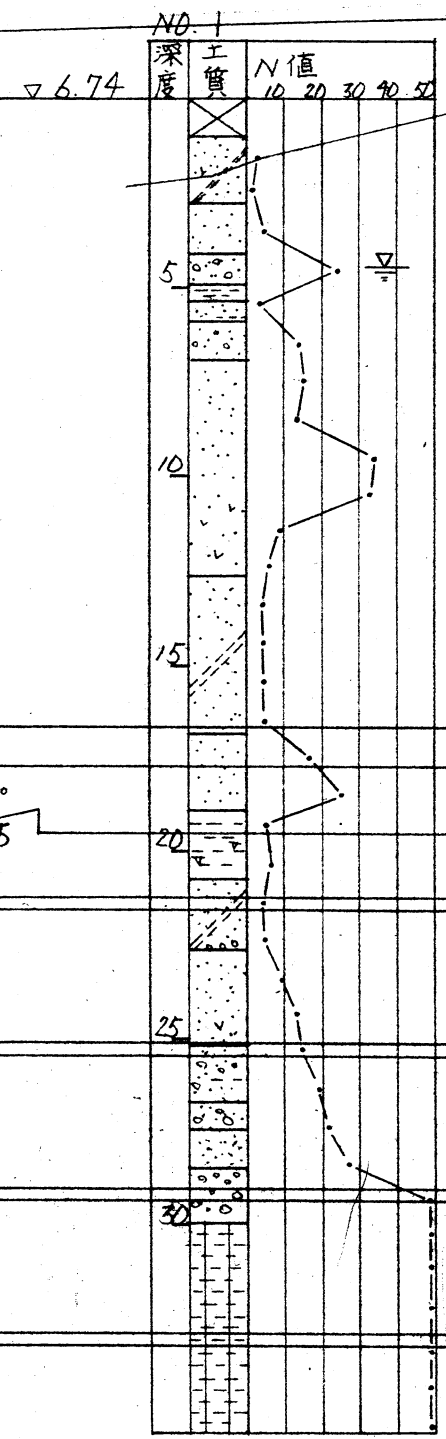

0.000

DL = -10.000

配
勾
計
面
高
地
盤
高
追
加
距
離
単
距
離
測
点
曲
線
片
の
配
符

$\lambda = 4.892\%$
 $\rho = 107.535$

10.391

V.C.L = 120.000

320.000

300.000

280.261

280.000

NO. 16

NO. 15

+13.630
+12.964

T.O. 261
NO. 14

NO. 13

I.P.L I.A = 41° 40' 19" R = 200.000
T.L = 76.117 C.L = 145.463 S.L = 13.995

40.000

1.15%
1.15%

2.630

測					
曲線					
片割りの	45.000				

NO. 1

NO. 11


+13.630
+12.964

T.O. 261
NO. 14

NO. 13

I.P. L I.A. = 41° 40' 19" R = 200.000
T.L. = 76.117 C.L. = 145.463 S.L. = 13.495

平面図 縮尺 = 1/2

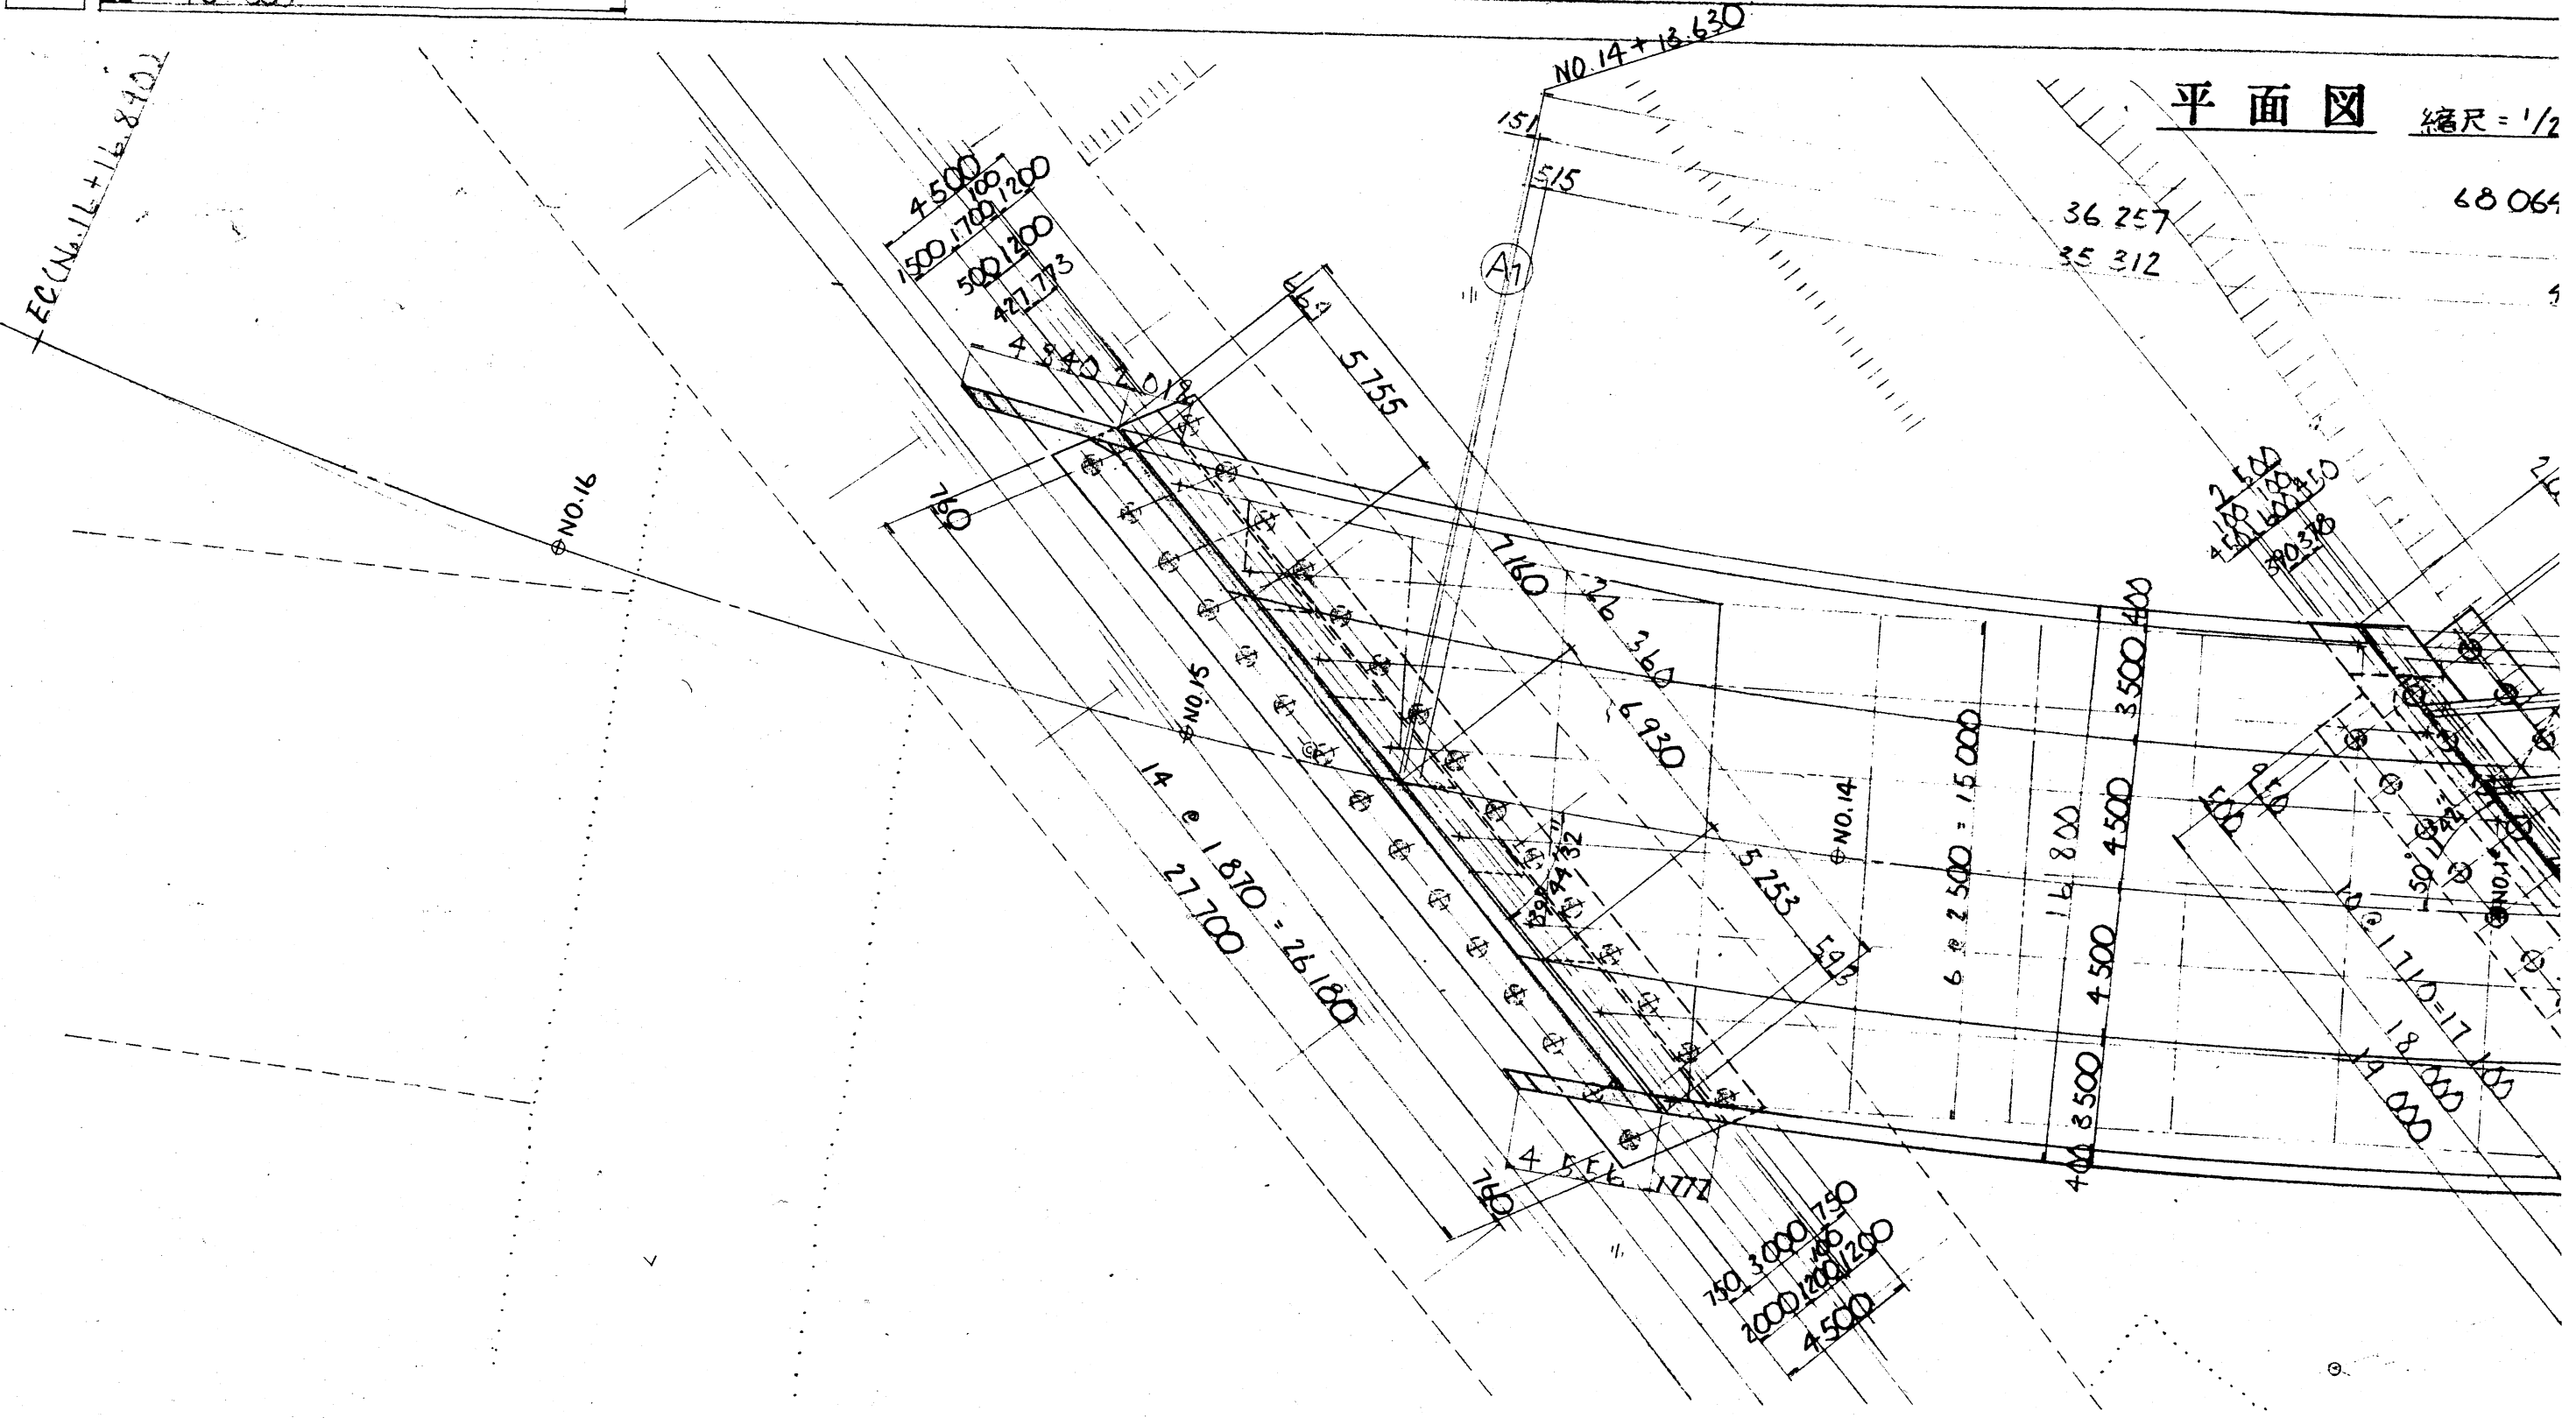

EC (No. 11) + 14.810

NO. 16

NO. 14 + 13.630

36.257
35.312

68.064

14 + 1870
27.700

6 @ 2.500 = 15.000

14.800

4 @ 3.500 4.500 4.500 3.500 4.00

10 @ 1.710 = 17.100
14.000

150 3.000 1.750
200 1.000 1.200
4.500

2.500
1.000
1.000
1.000
1.000

10 @ 1.710 = 17.100
14.000